


254C
 Roof flashing for Monier concrete roof profile. Suitable for Solatube 160DS and RHR passive extract.

Drawn By		Date	
Approval		Date	
DWG No.		REV.	
		Sheet	1/2

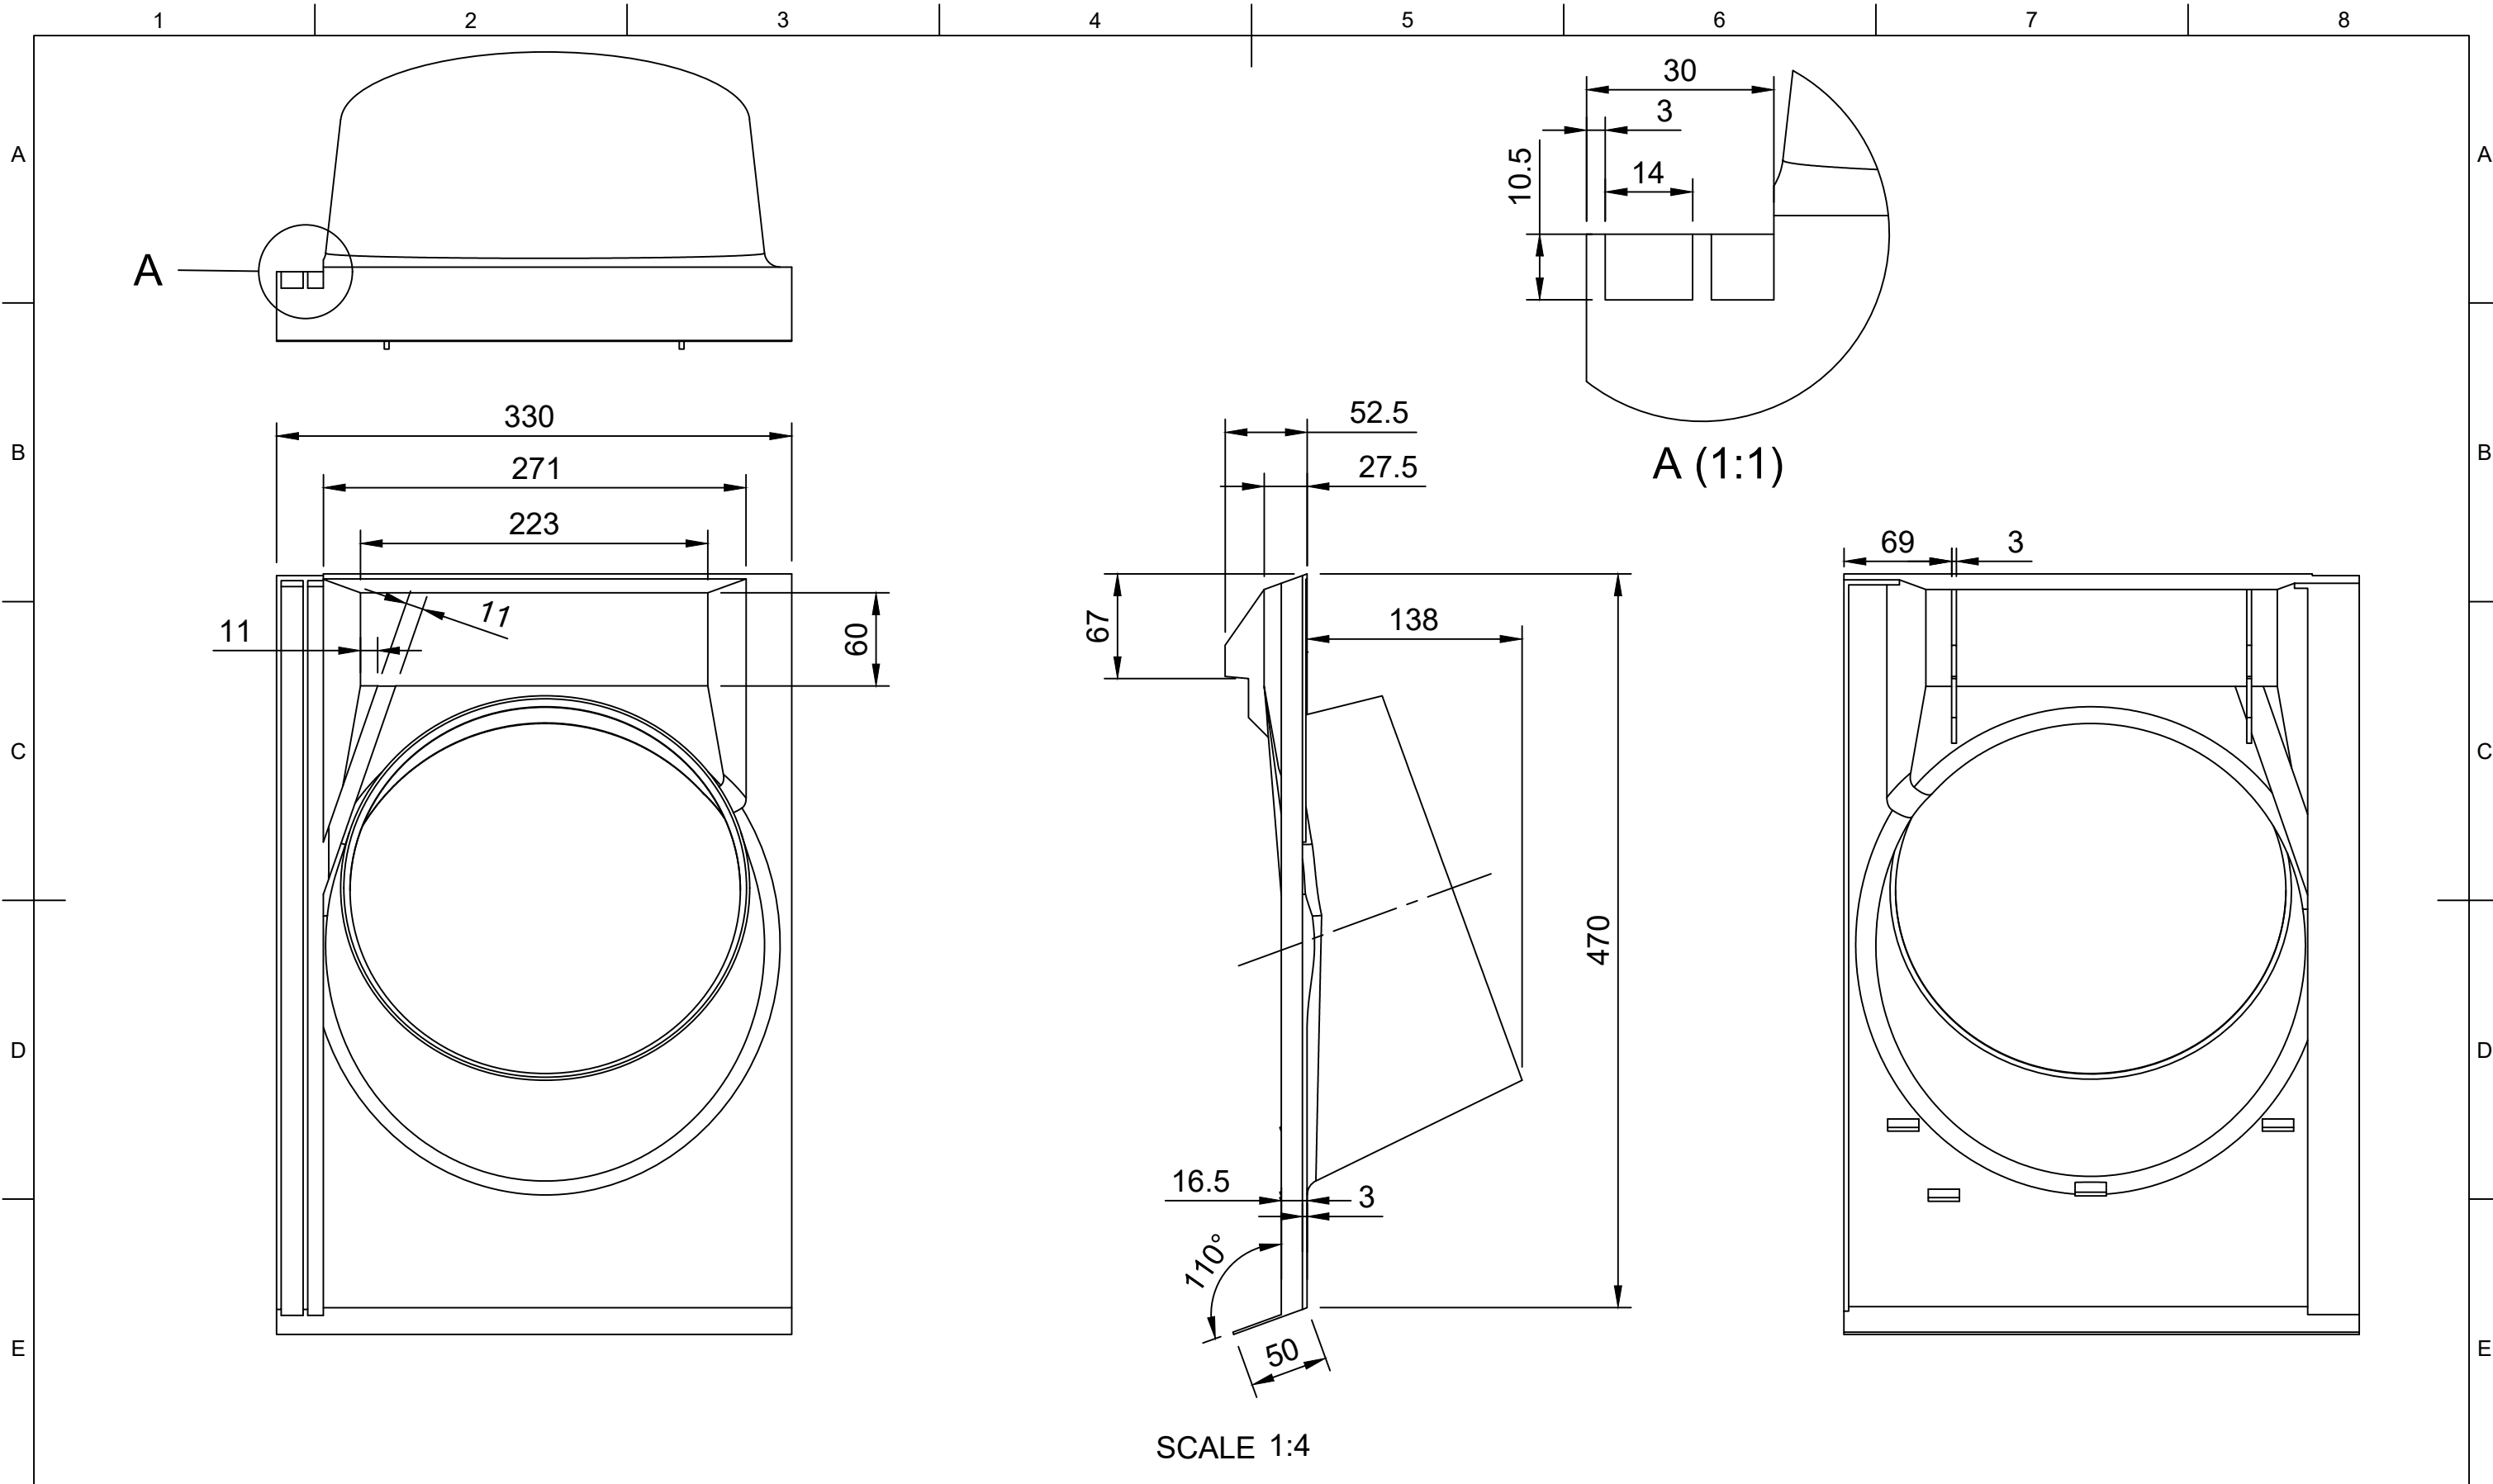

240C
Roof flashing for Monier concrete roof profile. Suitable for Solatube 160DS and RHR passive extract.

Drawn By		Date	
Approval		Date	
DWG No.		REV.	
		Sheet	2/2